

— Hemp 8 (100kg) 4-line set
 — Hemp 7 (100kg) 4-line set

— LX 4 (500g) Electric winch 18 circuits
 — Hemp 6 (100kg) 4-line set

— Hemp 5 (100kg) 4-line set

— LX 3 (500g) Electric winch 12 circi

— Hemp 4 (100kg) 4-line set
 — Tab Track permanently rigged

— Hemp 3 (100kg)


— LX 2 (500g) Electric winch 18 circi
 — Hemp 2 (100kg) Flour

— Hemp 1 (100kg) 4-line set

— LX 1 (250g) Electric winch 12 circi

Up/Down Bar (500g)
 Electric winch

Up/Down Bar (500g)
 Electric winch

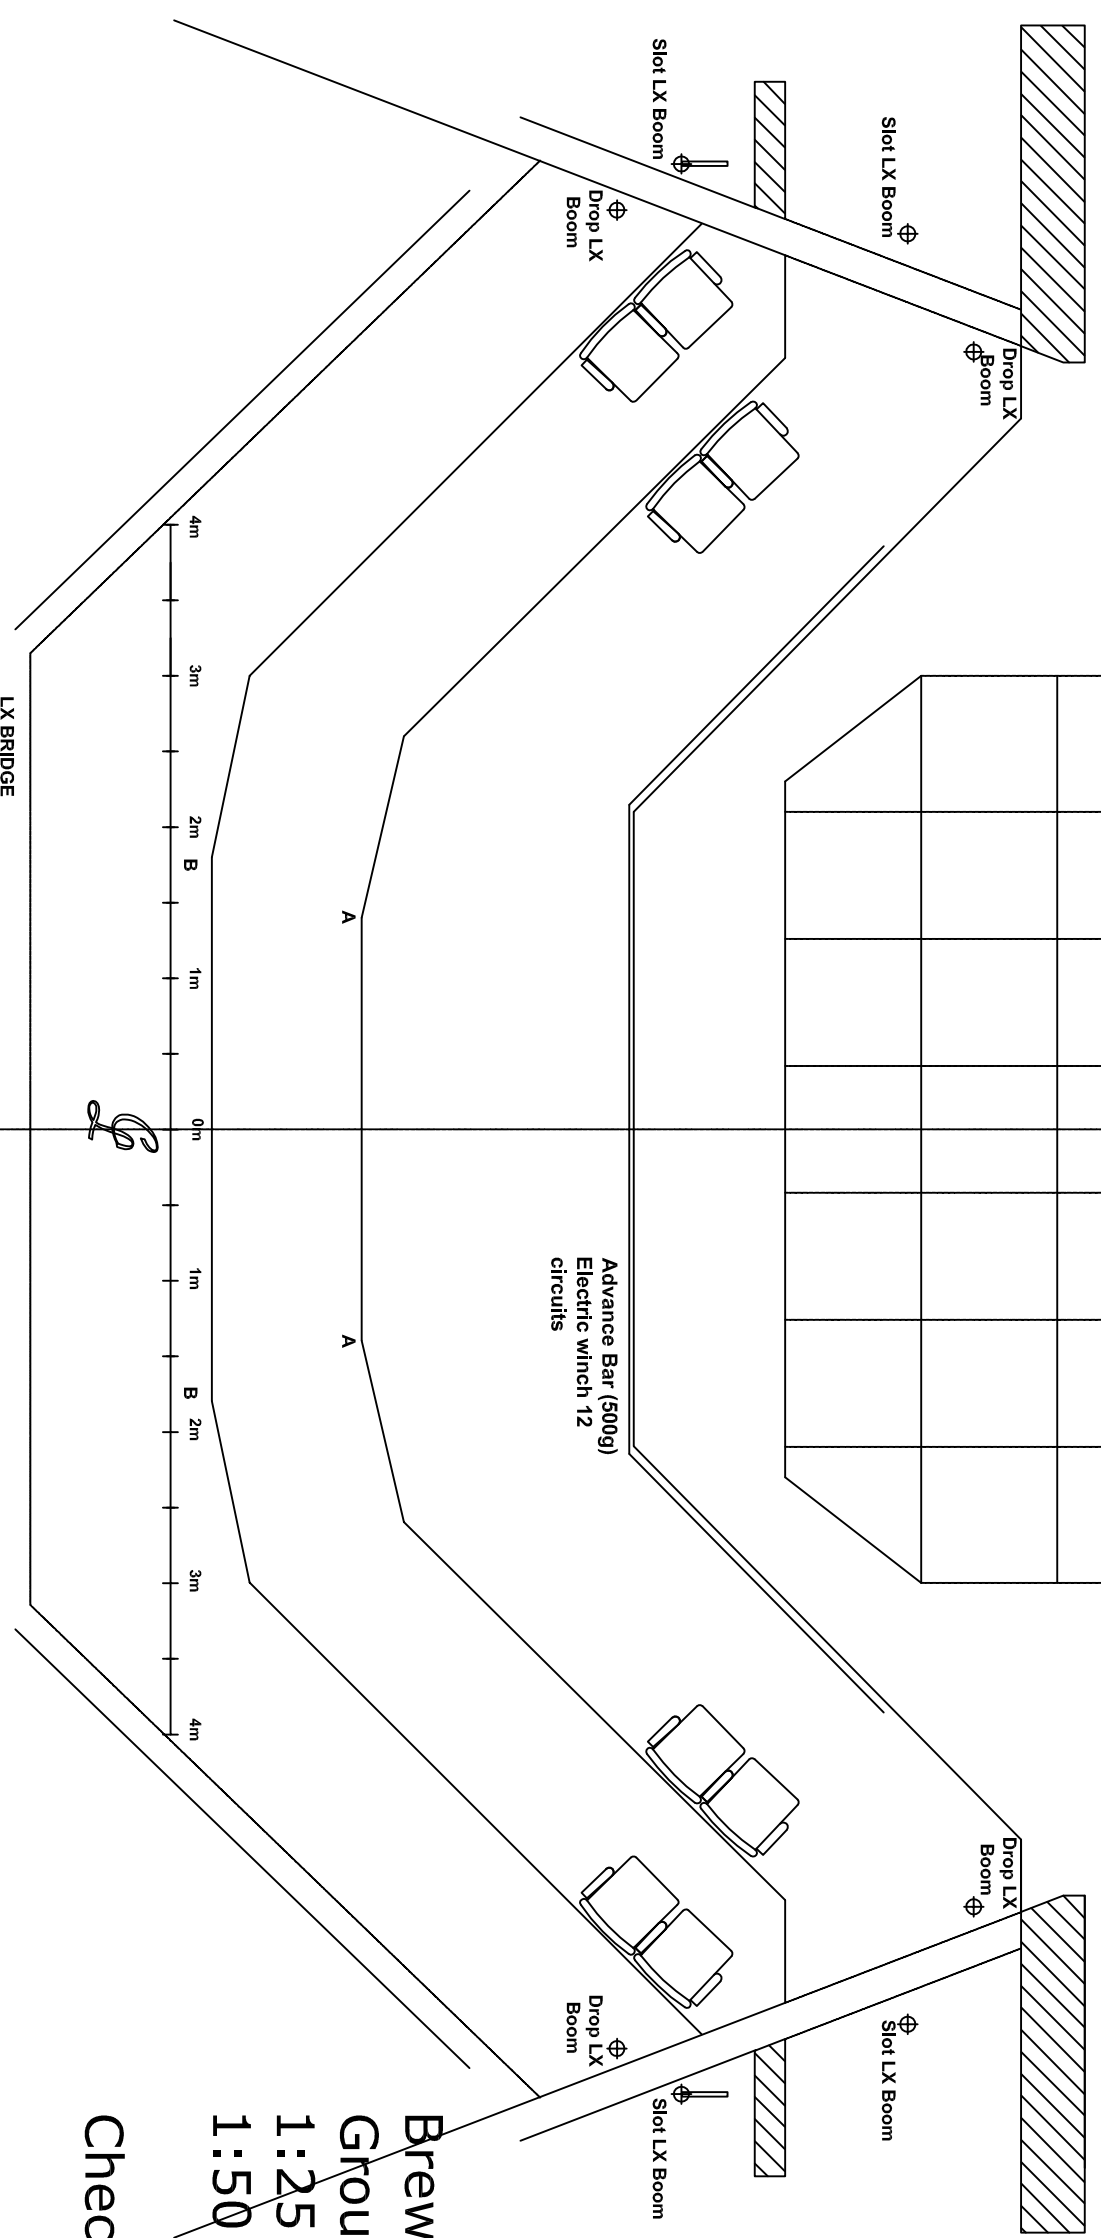

Brewhouse Theatre - Taunton
Ground Plan
 1:25 on A1
 1:50 on A3

Check all dimensions on site